


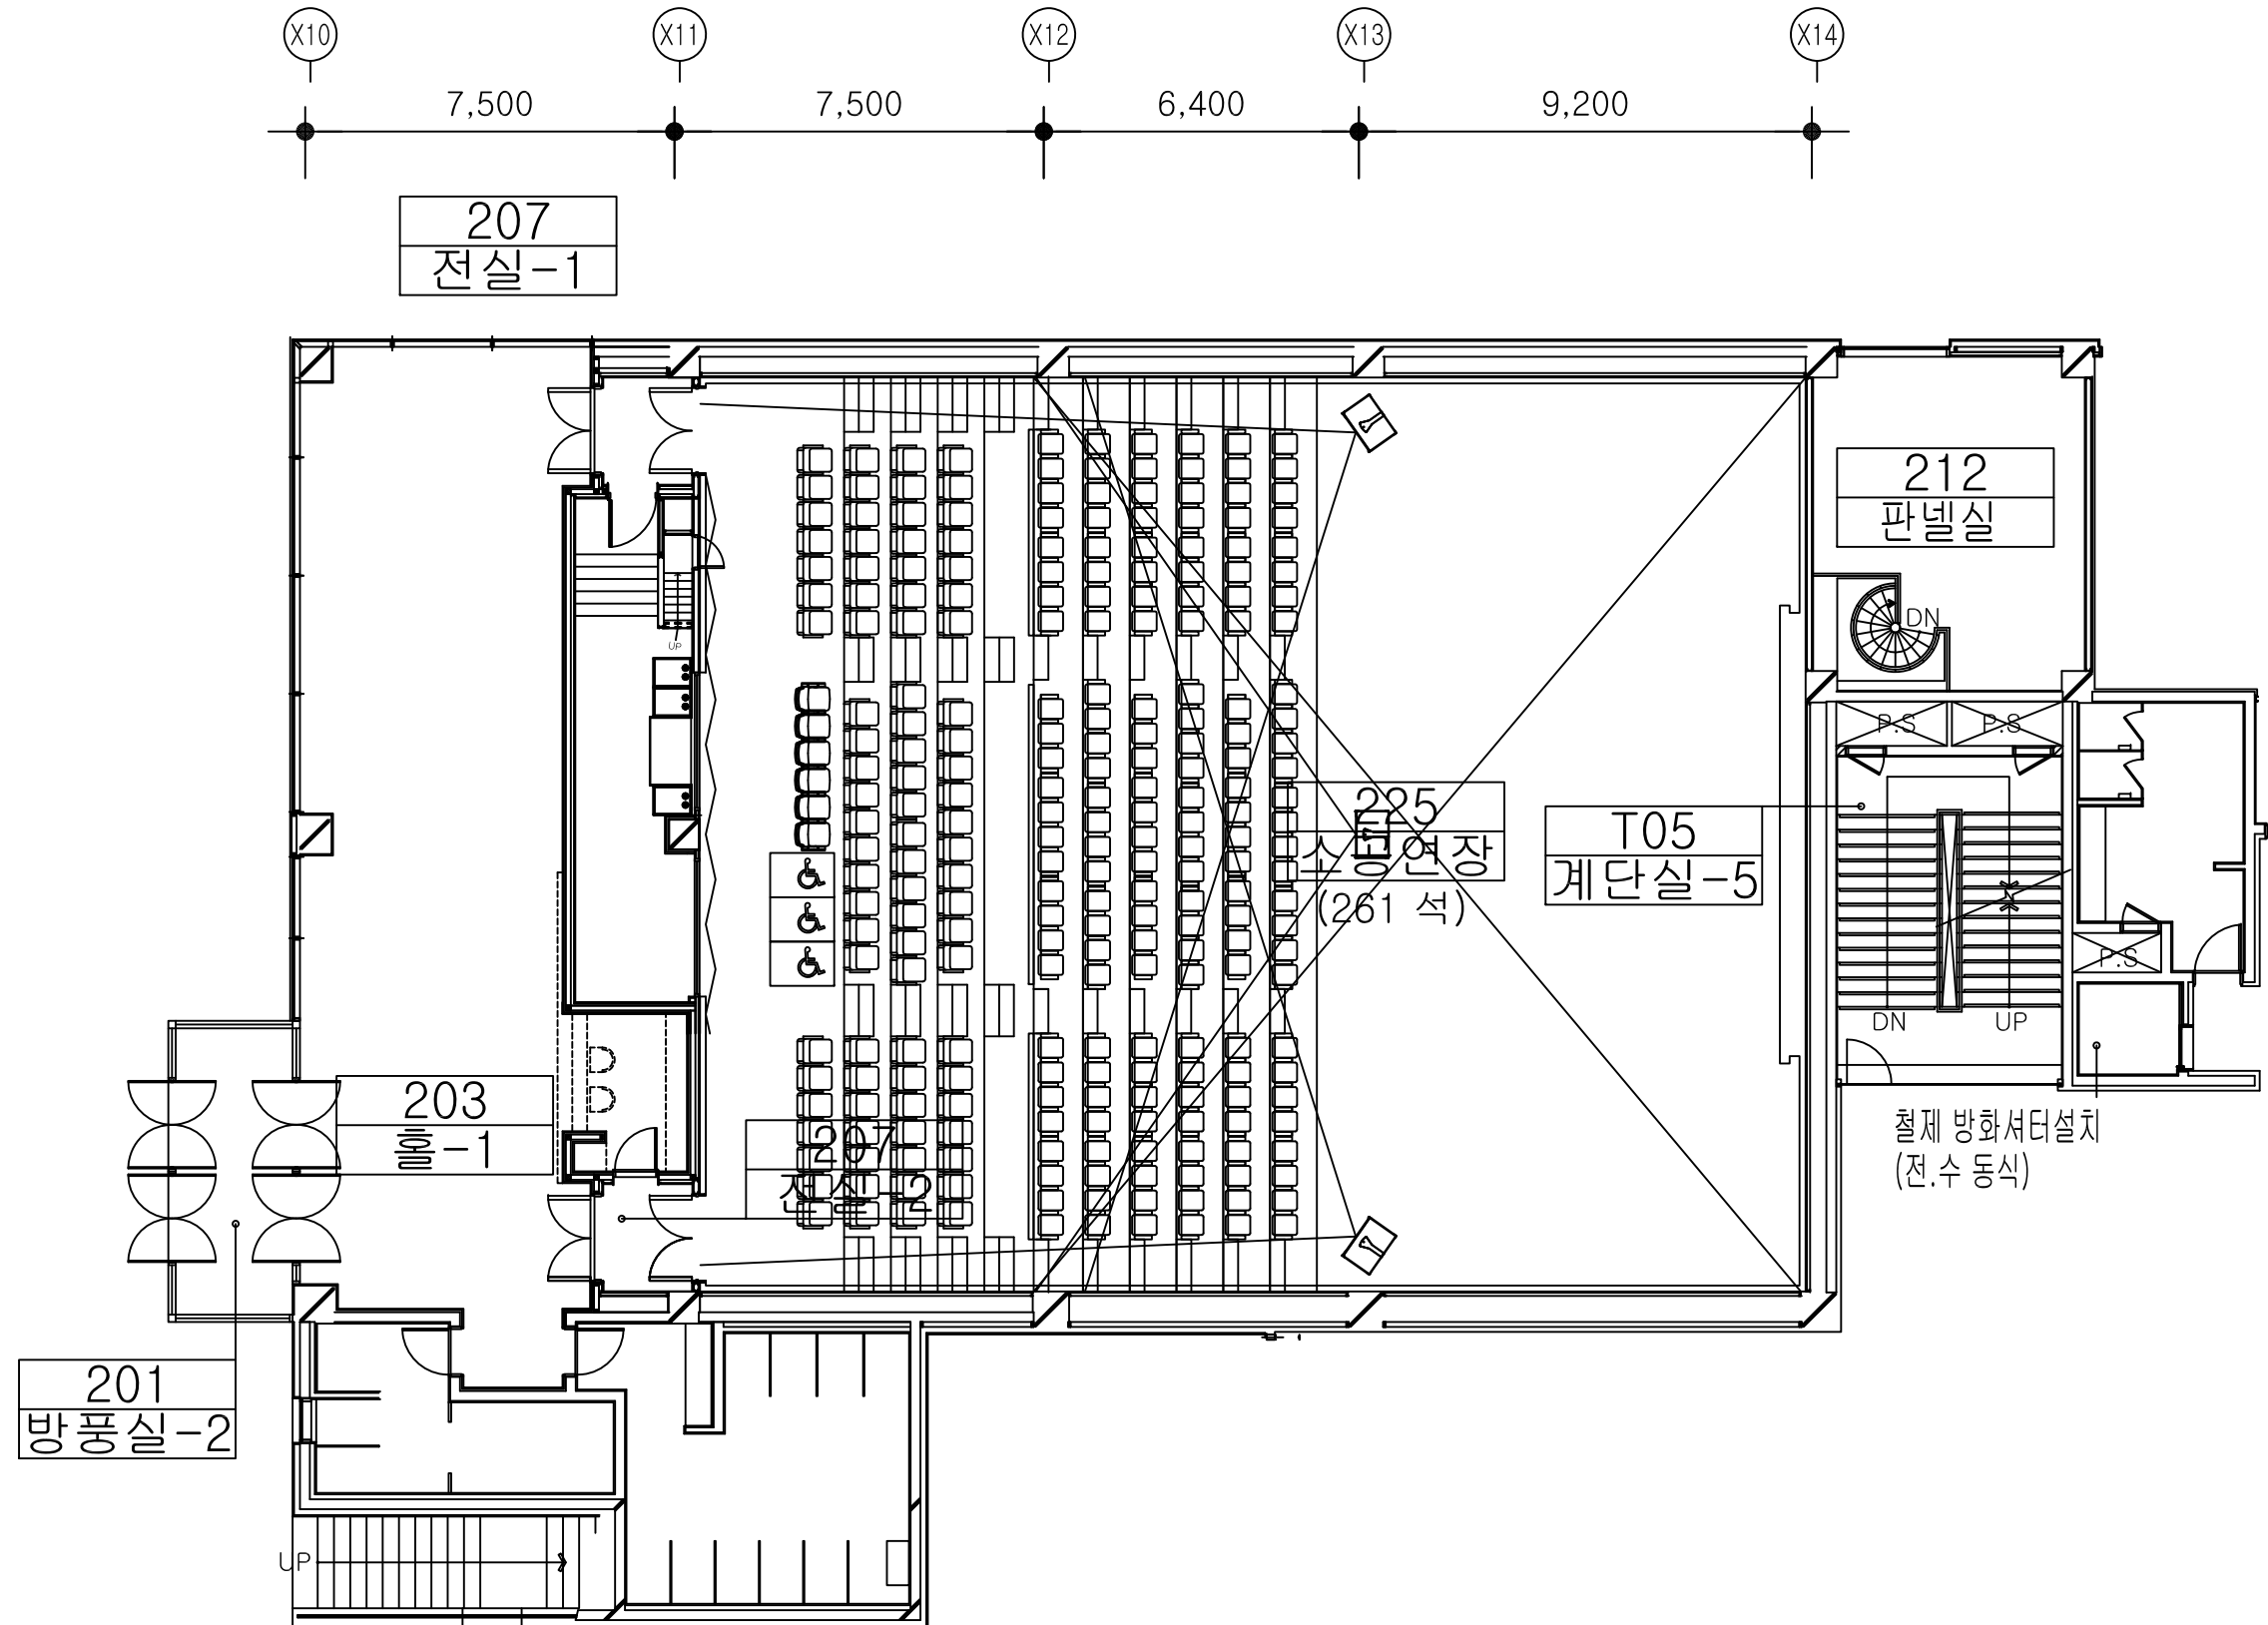

1  
A

소공연장 음향설비 평면도

축척: 1/75(A1)  
: 1/150(A3)

NOTE

KEY PLAN

|        |                 |      |     |
|--------|-----------------|------|-----|
| △      |                 |      |     |
| △      |                 |      |     |
| REV NO | REV DESCRIPTION | DATE | APP |

**ADD**  
Architecture Planning Interiors  
(주)종합건축사사무소 에이디디  
TEL: 02)3453-5671  
FAX: 02)766-6793

APPROVED  
승인

SUBJECTED  
심사

CHECKED  
검토

DRAWING  
설계

구조 상우구조  
TEL 02)2024-2340 FAX 02)2108-2460

기계 목원ENG  
TEL 02)2108-2345 FAX 02)2108-2460

전기 나라기술단  
TEL 02)511-2041

토목 다산 ENG  
TEL 02)873-6005 FAX 02)873-9056

조경 민조경  
TEL 02)3446-9247 FAX 02)3446-9249

시공사

현장대리인 계 송 철 (인)

건설사업관리단

사업관리단장 국 광 호 (인)

통 신 한 성 수 (인)

PROJECT TITLE  
안동문화예술의 전당  
민간투자시설사업


DRAWING TITLE 도면명  
소공연장 음향설비  
평면도

SCALE 축척  
A1 : 1/75  
A3 : 1/150

DATE 날짜  
2010. 07.

DRAWING NO.  
도면번호  
SS-038

SHEET NO.  
시트번호

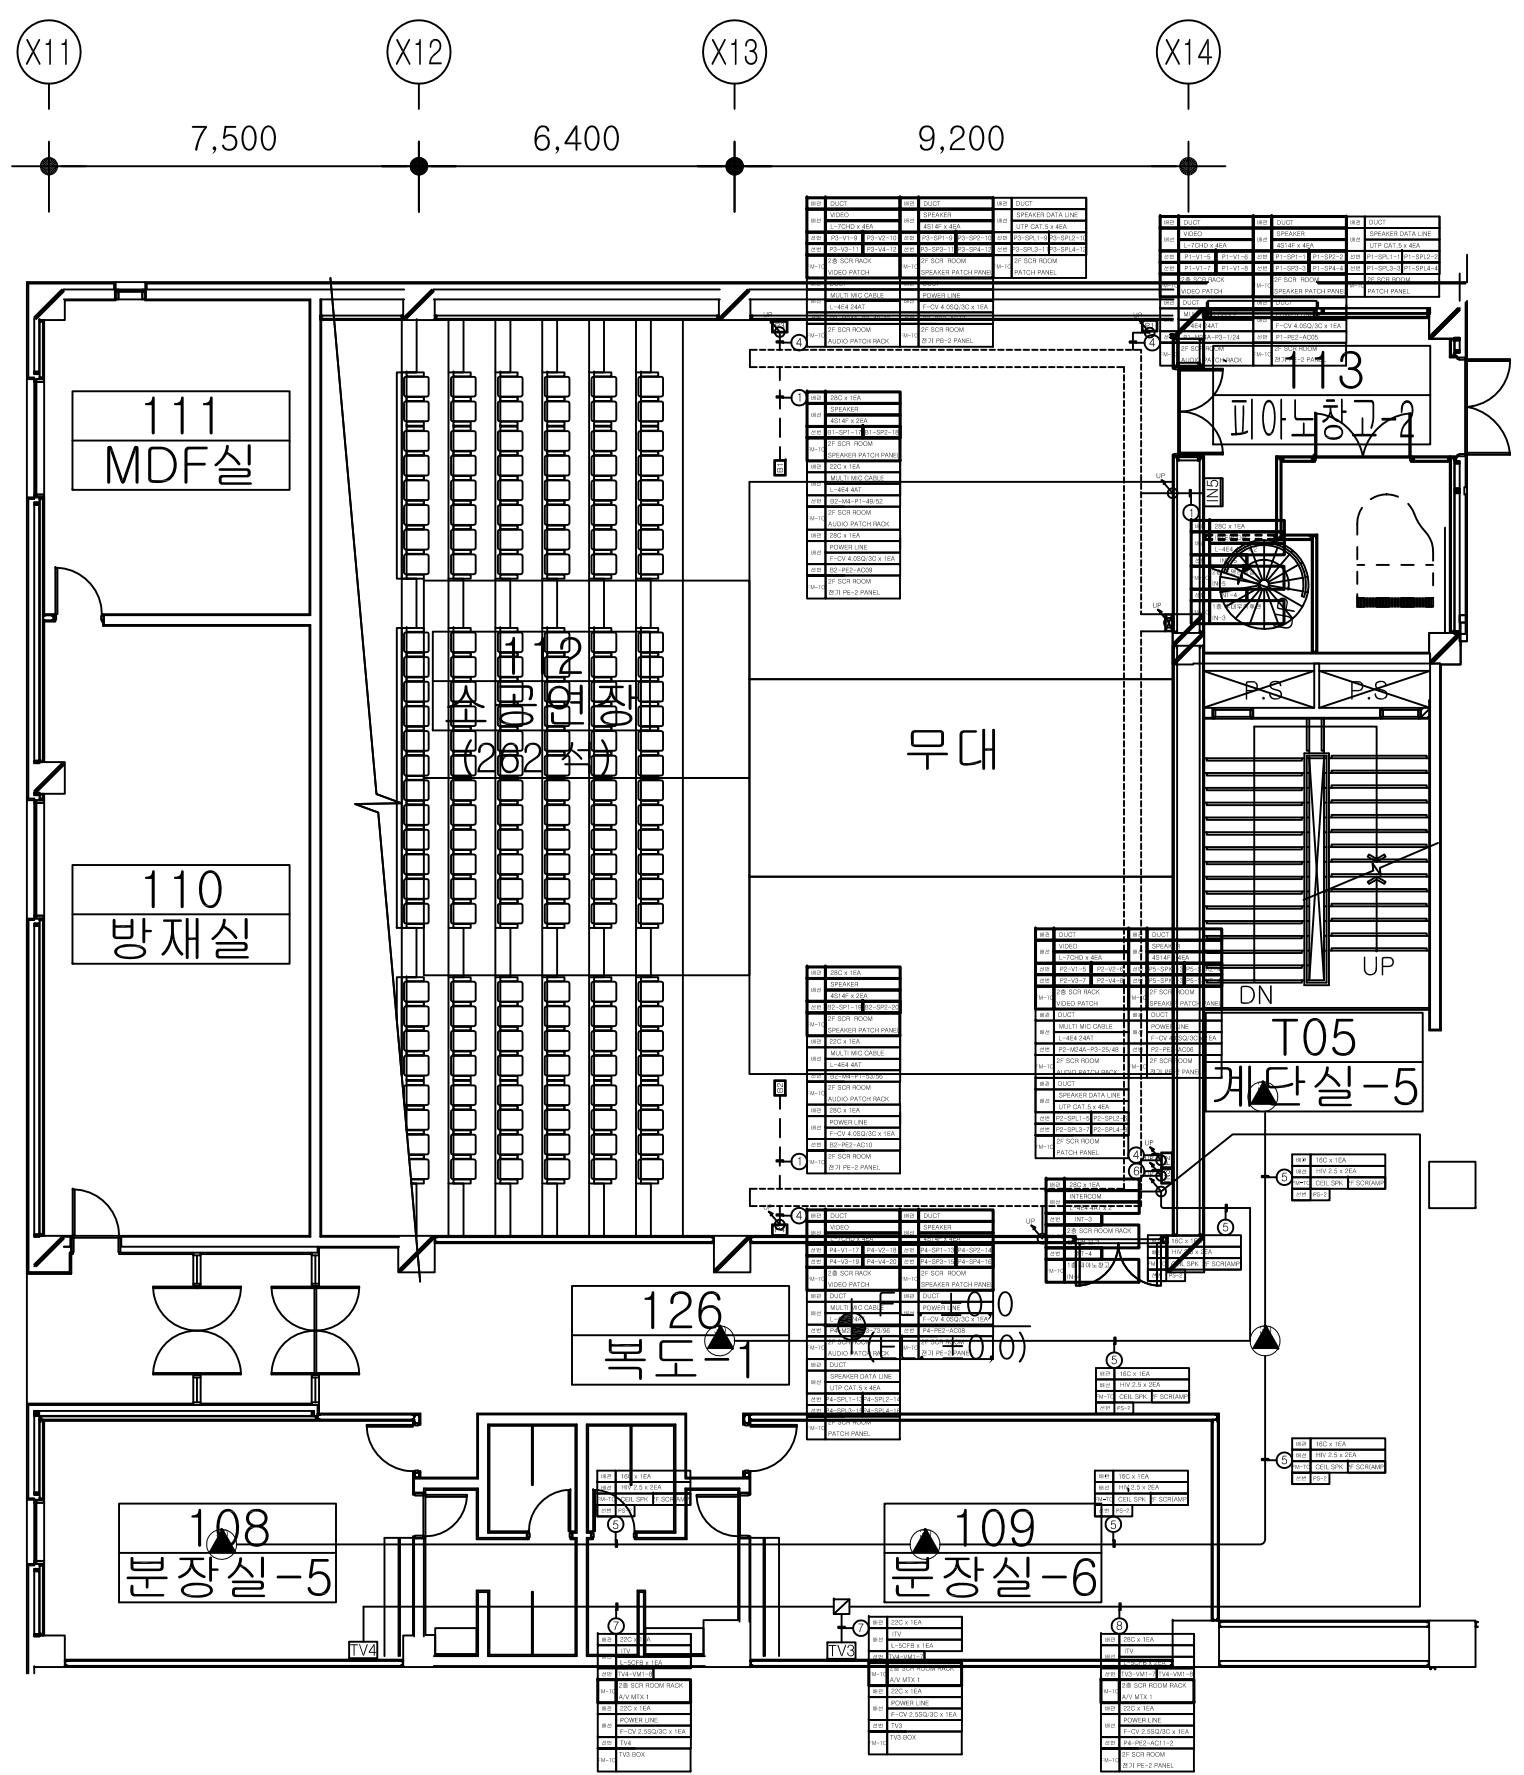

| NOTE     |                      |           |
|----------|----------------------|-----------|
| SYMBOL   | DESCRIPTION          | REMARK    |
| [Symbol] | MULTI PANEL          | FL : 300  |
| [Symbol] | MULTI FLOOR BOX      | FLOOR     |
| [Symbol] | INTER-COM JACK PLATE | FL : 1200 |

| NOTE     |                  |           |
|----------|------------------|-----------|
| SYMBOL   | DESCRIPTION      | REMARK    |
| [Symbol] | MAIN SPEAKER     | CEILING   |
| [Symbol] | CENTER SPEAKER   | CEILING   |
| [Symbol] | SURROUND SPEAKER | FL : 2500 |
| [Symbol] | ENG CAMERA       |           |
| [Symbol] | IR CAMERA        |           |
| [Symbol] | 전정노출배관           |           |
| [Symbol] | 바닥매입배관           |           |
| [Symbol] | DUCT (200 x 100) |           |

| CABLE SCHEDULE |                     |           |               |
|----------------|---------------------|-----------|---------------|
| NO.            | DESCRIPTION         | CONDUIT   | REMARK        |
| ①              | 4S14F x 2EA         | 28C x 1EA | SPEAKER LINE  |
|                | L-4E4 4AT x 1EA     | 22C x 1EA | MIC LINE      |
|                | F-CV 4.0SQ/3C x 1EA | 28C x 1EA | POWER LINE    |
| ②              | 4S14F x 4EA         | 28C x 2EA | SPEAKER LINE  |
|                | L-4E4 24AT x 1EA    | 42C x 1EA | MIC LINE      |
|                | L-7CHD x 4EA        | 36C x 4EA | VIDEO LINE    |
| ③              | UTP CAT.6 x 4EA     | 22C x 1EA | DATA LINE     |
|                | F-CV 6.0SQ/3C x 1EA | 28C x 1EA | POWER LINE    |
|                | HIV 2.0 x 2EA       | 16C x 1EA | SPEAKER LINE  |
| ④              | L-4E4 4AT x 1EA     | 22C x 1EA | INTERCOM LINE |
|                | L-5CFB x 1EA        | 22C x 1EA | TV LINE       |
|                | F-CV 2.5SQ/3C x 1EA | 22C x 1EA | POWER LINE    |
| ⑤              | L-5CFB x 2EA        | 28C x 1EA | TV LINE       |
|                | F-CV 2.5SQ/3C x 1EA | 22C x 1EA | POWER LINE    |

소공연장 음향설비 배관배선 평면도(1층)

축척: 1/75(A1)  
1/150(A3)

NOTE

KEY PLAN

REV NO. REV DESCRIPTION DATE APP

**ADD**  
Architecture Planning Interiors  
(주)종합건축사사무소 에이디디  
TEL: 02)3453-5671  
FAX: 02)766-6793

APPROVED  
승인

SUBMITTED  
심사

CHECKED  
검토

DRAWING  
설계

구조 상우구조  
TEL 02)2024-2340 FAX 02)2108-2460

기계 목원ENG  
TEL 02)2108-2345 FAX 02)2108-2460

전기 나라이스단  
TEL 02)511-2041

토목 다산 ENG  
TEL 02)873-6005 FAX 02)873-9056

조경 민조경  
TEL 02)3446-9247 FAX 02)3446-9249

시공사

현장대리인 계 송 철 (인)

건설사업관리단

사업관리단장 국 광 호 (인)

통 신 한 성 수 (인)

PROJECT TITLE  
안동문화예술의 전당  
민간투자시설사업

DRAWING TITLE 도면명  
소공연장 음향설비  
배관배선 평면도(1층)

SCALE 축척  
A1 : 1/75  
A3 : 1/150

DATE 날짜  
2010. 07.

DRAWING NO.  
도면번호  
SS-039

SHEET NO.  
월면번호