


PROJECT TITLE

안동문화예술의전당 옹부홀
무대기계 제어시스템 교체사업



NOTE.

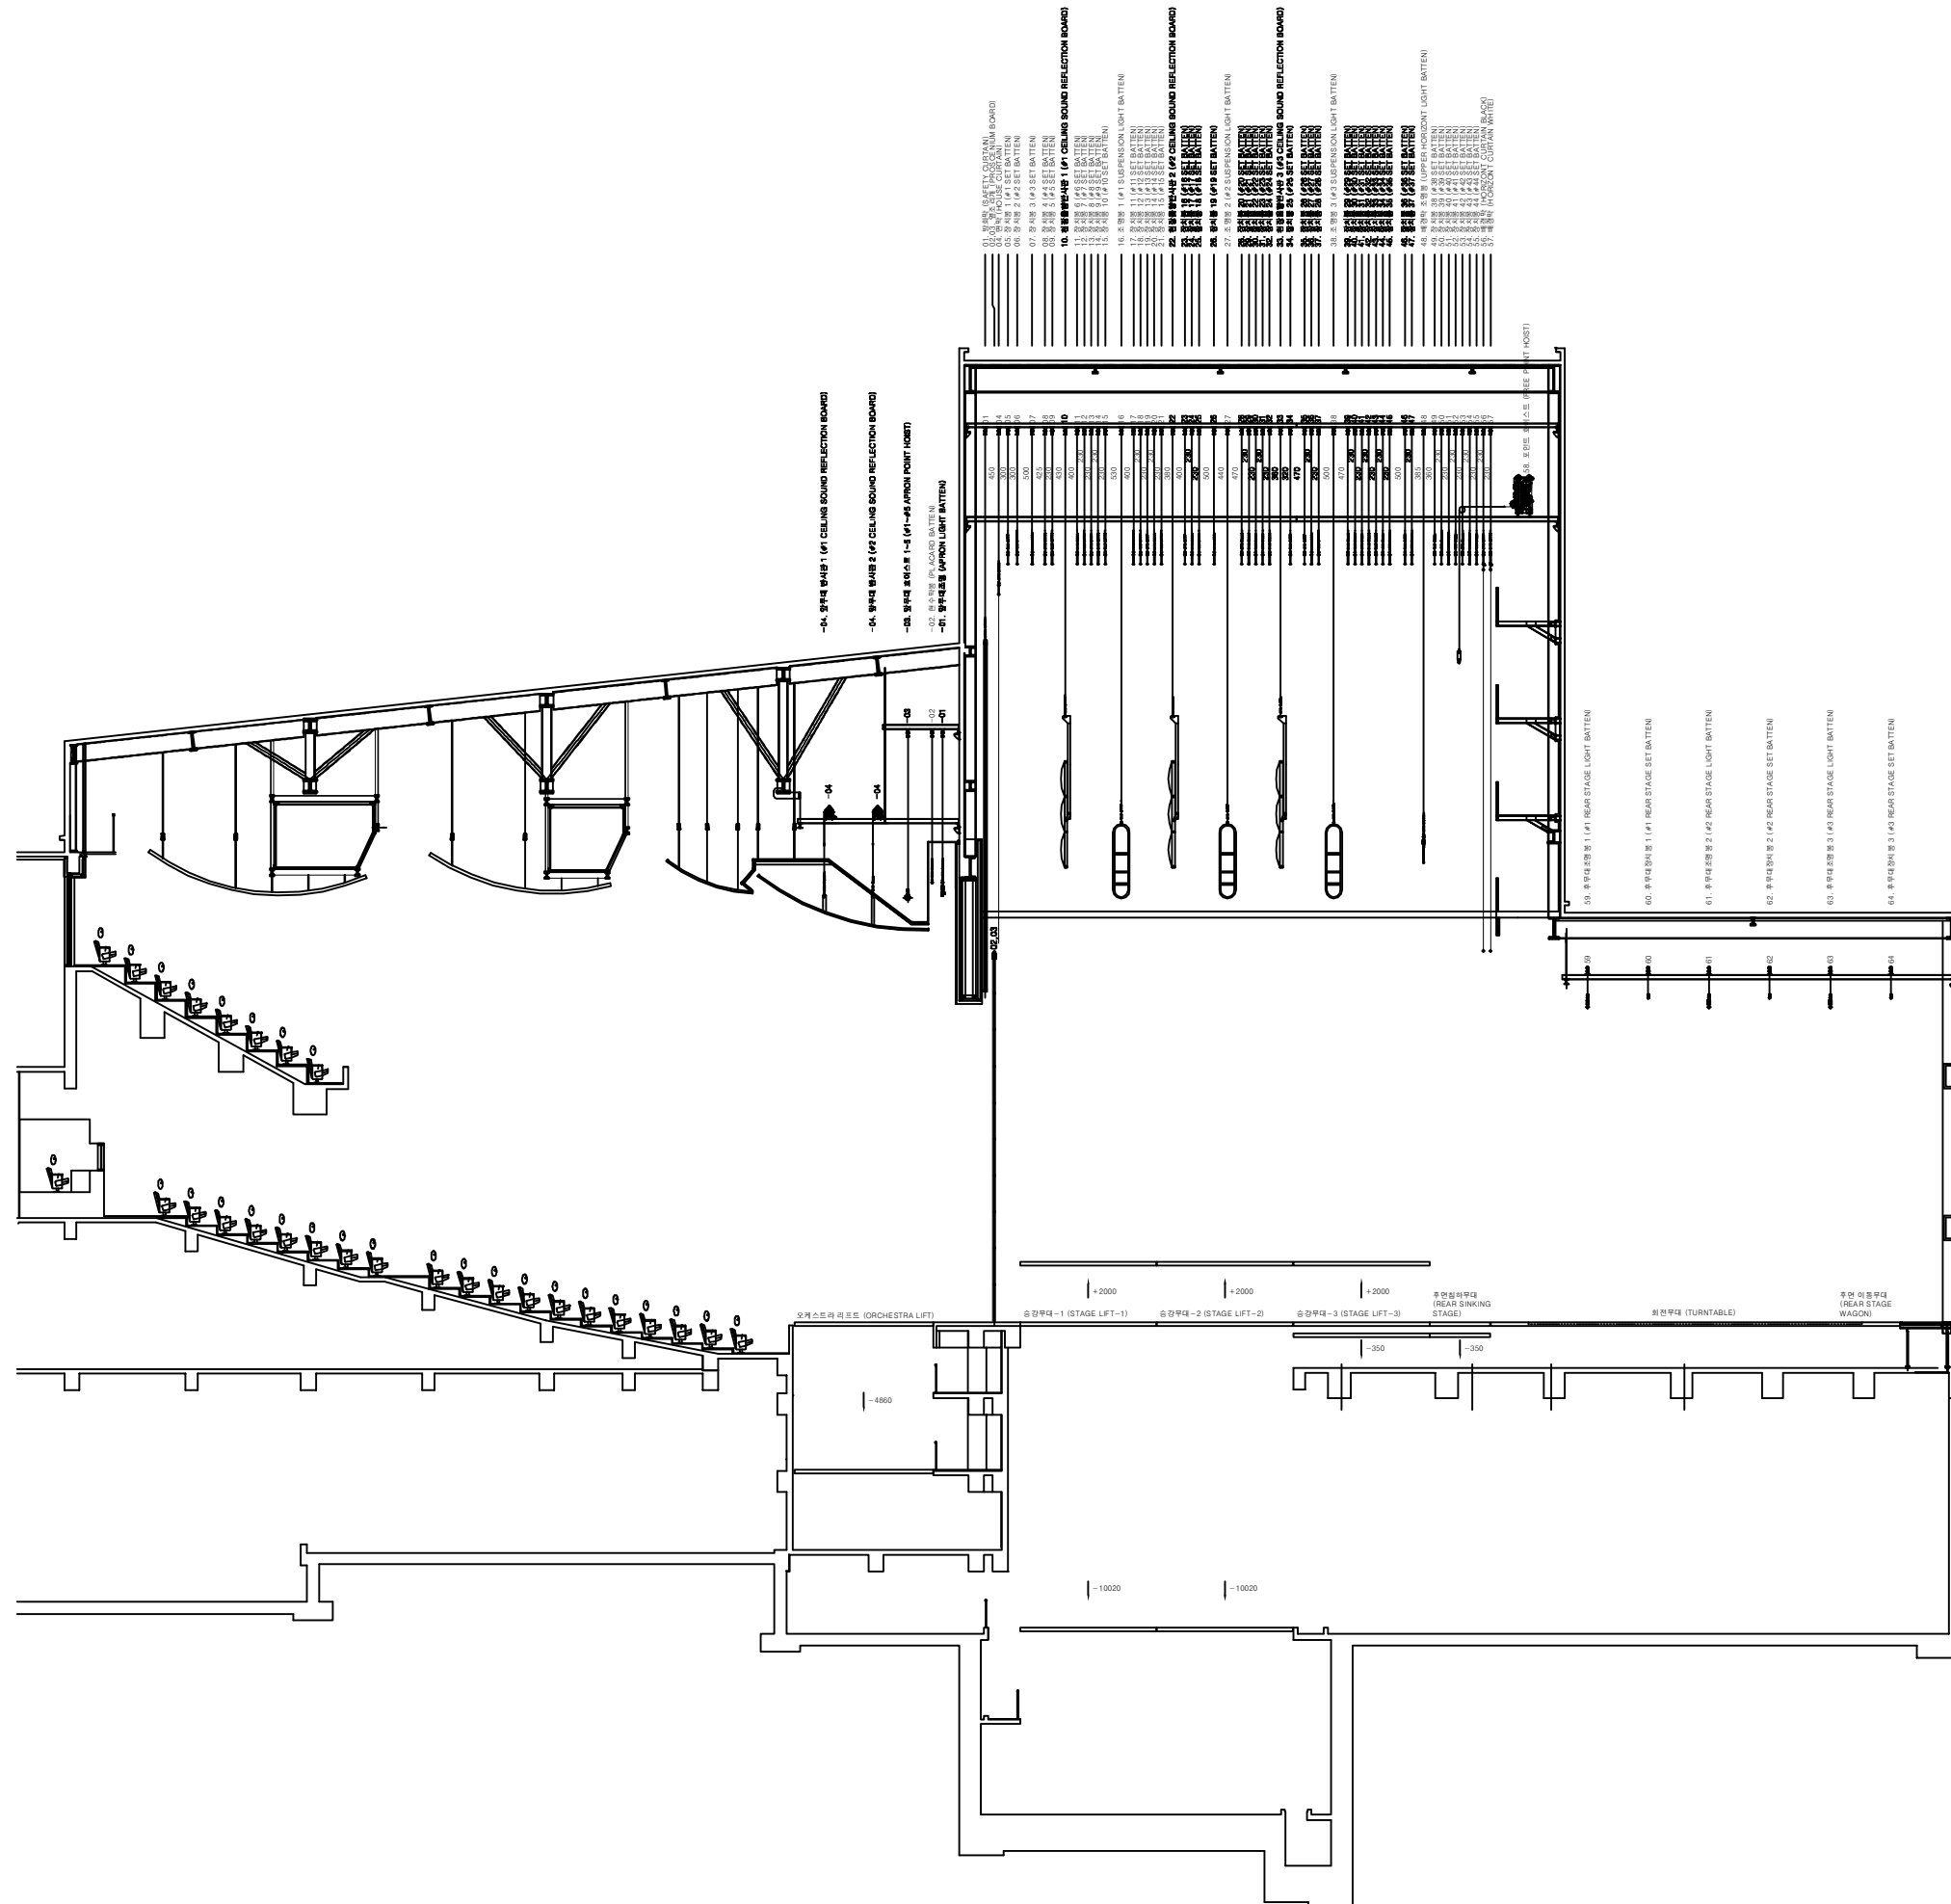

REV.	DATE	DESCRIPTION OF REASON	NAME

DRAWING TITLE

무대기계 단면도

DATE ISSUED 2021. 07. .	APPROVED
----------------------------	----------


PROJECT CODE	CHECKED
--------------	---------

SCALE 1/240(A3)	DESIGNED
--------------------	----------

SHEET NO.	DRAWN

DRAWING NO.	REV.

NOTE.

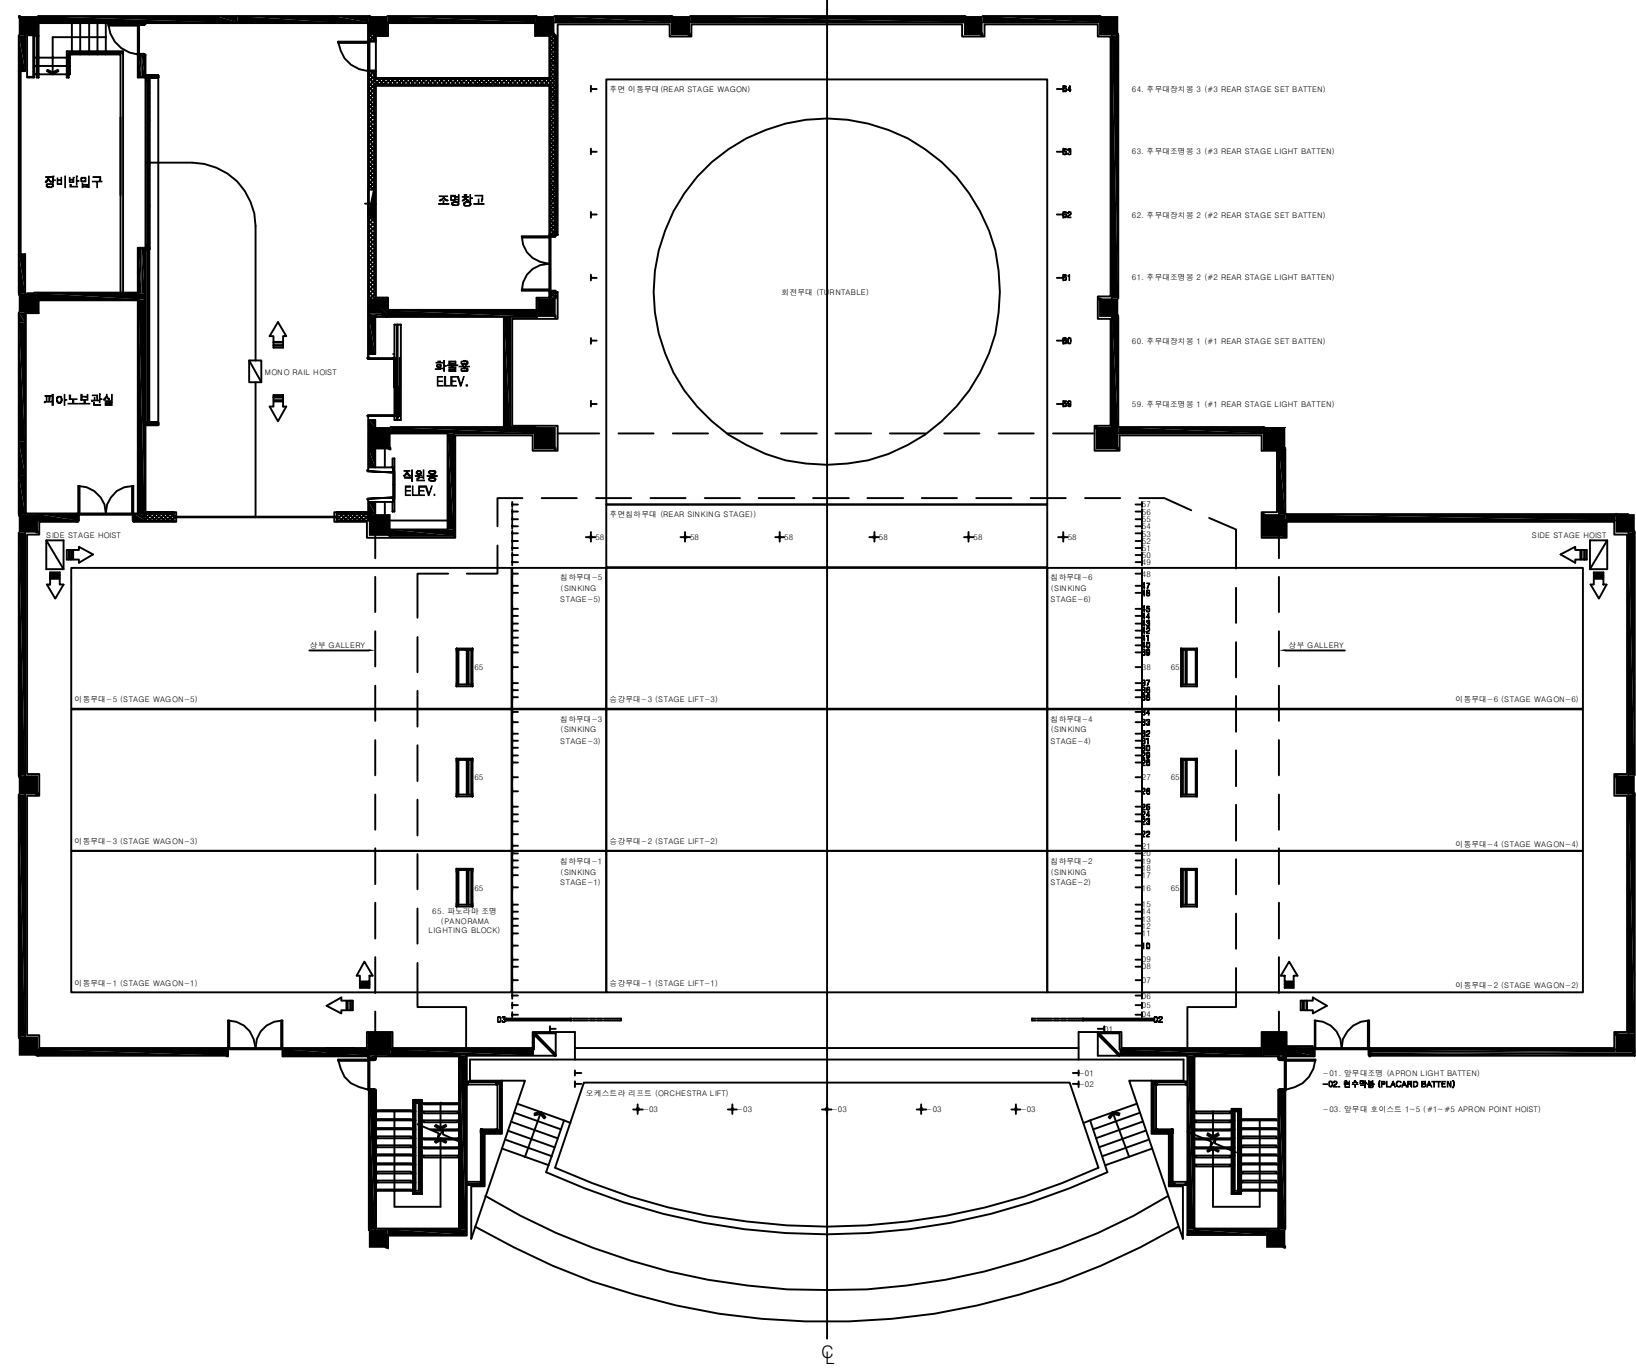

- 57. 배경막 (HORIZONTAL CURTAIN WHITE)
- 58. 배경막 (HORIZONTAL CURTAIN BLACK)
- 59. 양사발 43 (#43 SET BATTEN)
- 60. 양사발 42 (#42 SET BATTEN)
- 61. 양사발 41 (#41 SET BATTEN)
- 62. 양사발 40 (#40 SET BATTEN)
- 63. 양사발 39 (#39 SET BATTEN)
- 64. 양사발 38 (#38 SET BATTEN)
- 48. 배경막 조광등 (UPPER HORIZONTAL LIGHT BATTEN)
- 41. 양사발 37 (#37 SET BATTEN)
- 42. 양사발 36 (#36 SET BATTEN)
- 43. 양사발 35 (#35 SET BATTEN)
- 44. 양사발 34 (#34 SET BATTEN)
- 45. 양사발 33 (#33 SET BATTEN)
- 46. 양사발 32 (#32 SET BATTEN)
- 47. 양사발 31 (#31 SET BATTEN)
- 36. 조광등 3 (#3 SUSPENSION LIGHT BATTEN)
- 35. 양사발 30 (#30 SET BATTEN)
- 34. 양사발 29 (#29 SET BATTEN)
- 33. 천장음향반사판 3 (#3 CEILING SOUND REFLECTION BOARD)
- 32. 양사발 28 (#28 SET BATTEN)
- 31. 양사발 27 (#27 SET BATTEN)
- 30. 양사발 26 (#26 SET BATTEN)
- 29. 양사발 25 (#25 SET BATTEN)
- 28. 양사발 24 (#24 SET BATTEN)
- 27. 조광등 2 (#2 SUSPENSION LIGHT BATTEN)
- 26. 양사발 19 (#19 SET BATTEN)
- 25. 양사발 18 (#18 SET BATTEN)
- 24. 양사발 17 (#17 SET BATTEN)
- 23. 양사발 16 (#16 SET BATTEN)
- 22. 천장음향반사판 2 (#2 CEILING SOUND REFLECTION BOARD)
- 21. 양사발 15 (#15 SET BATTEN)
- 20. 양사발 14 (#14 SET BATTEN)
- 19. 양사발 13 (#13 SET BATTEN)
- 18. 양사발 12 (#12 SET BATTEN)
- 17. 양사발 11 (#11 SET BATTEN)
- 16. 조광등 1 (#1 SUSPENSION LIGHT BATTEN)
- 15. 양사발 10 (#10 SET BATTEN)
- 14. 양사발 9 (#9 SET BATTEN)
- 13. 양사발 8 (#8 SET BATTEN)
- 12. 양사발 7 (#7 SET BATTEN)
- 11. 양사발 6 (#6 SET BATTEN)
- 10. 천장음향반사판 1 (#1 CEILING SOUND REFLECTION BOARD)
- 09. 양사발 5 (#5 SET BATTEN)
- 08. 양사발 4 (#4 SET BATTEN)
- 07. 양사발 3 (#3 SET BATTEN)
- 06. 양사발 2 (#2 SET BATTEN)
- 05. 양사발 1 (#1 SET BATTEN)
- 04. 양막 (WOLFE CURTAIN)
- 03. 로우리프트 (PANGRAMA BOARD)
- 01. 영회막 (SAFETY CURTAIN)

REV.	DATE	DESCRIPTION OF REASON	NAME

DRAWING TITLE
 무대기계 평면도

DATE ISSUED 2021. 07. . .	APPROVED
PROJECT CODE	CHECKED
SCALE 1/240(A3)	DESIGNED
SHEET NO.	DRAWN
	2020. 05.

DRAWING NO.	REV.
002	