
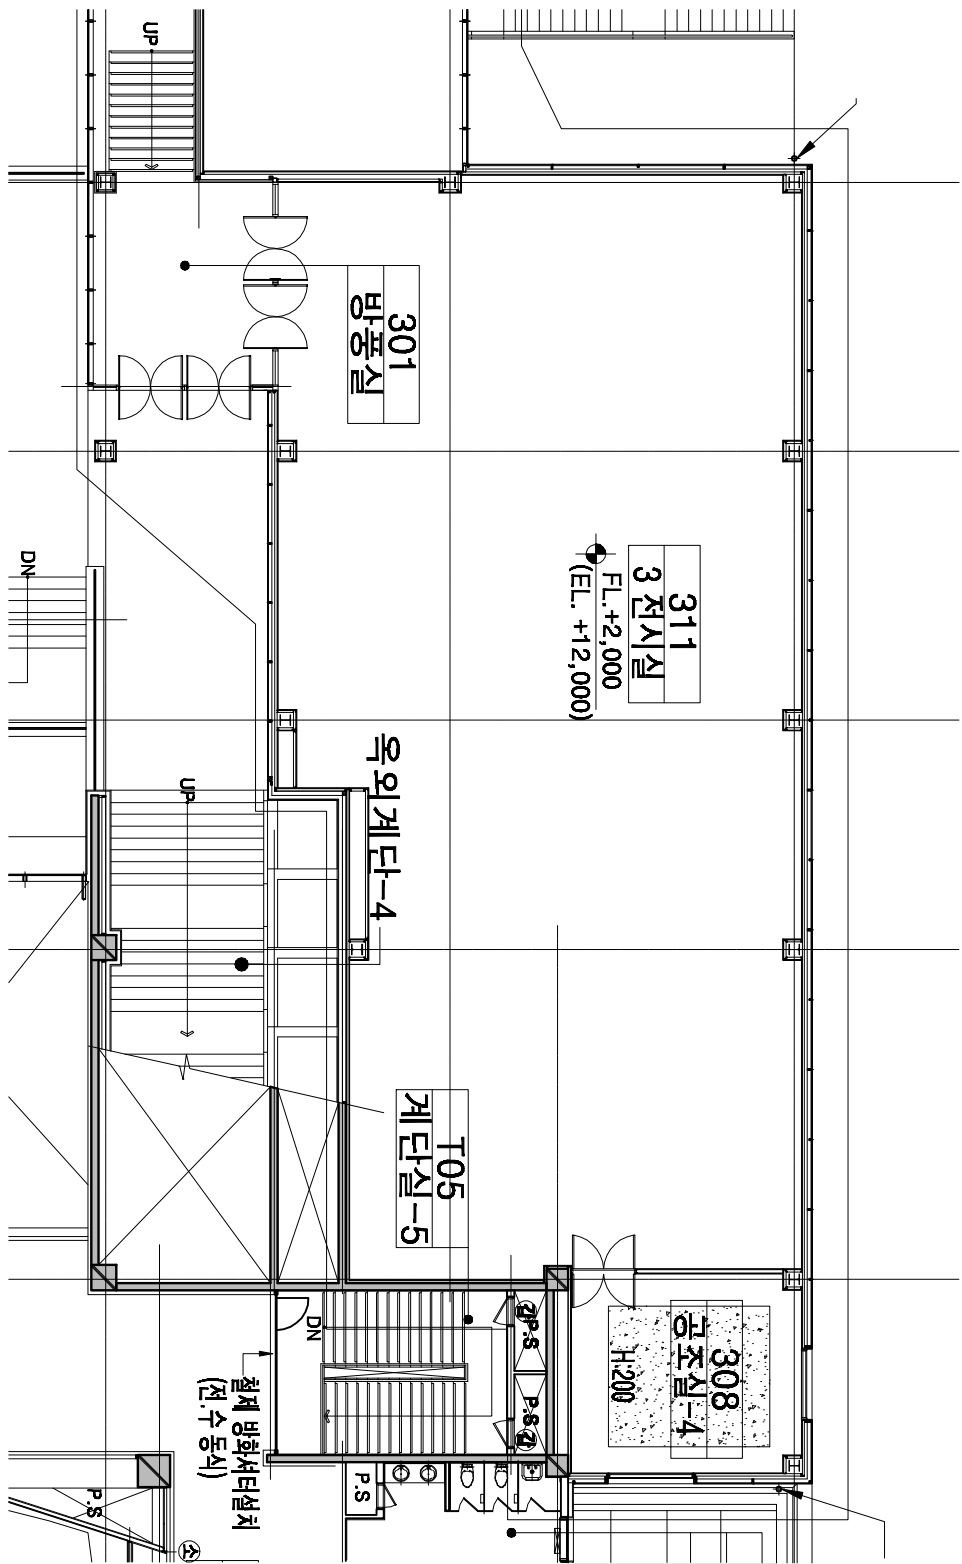
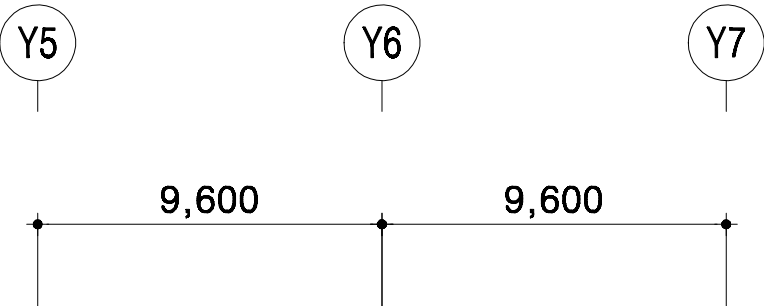


NOTE

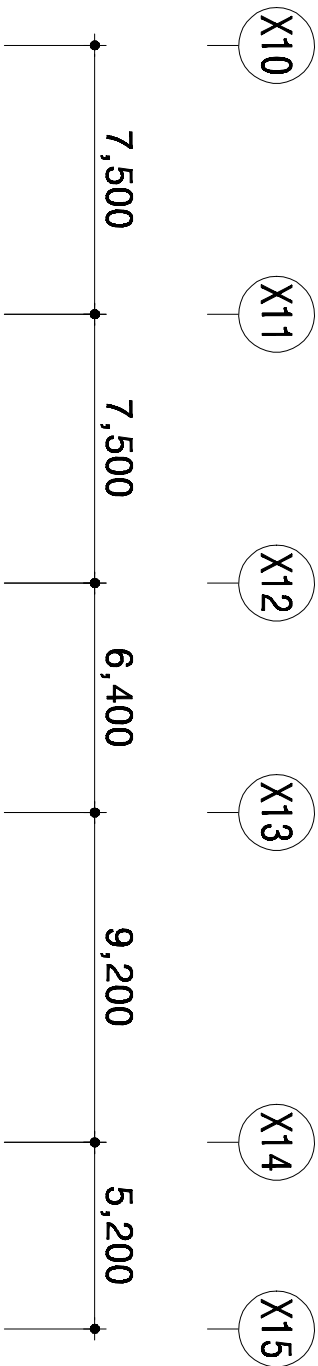

ADD

Architectural Planning Division

(주)종합건축사사무소 에이디디

TEL: 02)3453-5671

FAX: 02)766-6793

APPROVED

항만

(주)한성종합기슬단

건축사사무소

TEL: 054)841-6461

FAX: 054)841-6460

APPROVED

항만

OTHER

항만

DRAWING

항만

구조

한우구조

TEL: 02)324-2345

FAX: 02)318-2460

기계

북원BNG

TEL: 02)2108-2345

FAX: 02)2108-2460

전기

나리기술단

TEL: 02)311-2041

토목

다산 BNG

TEL: 02)373-4005

FAX: 02)373-4006

조경

민조경

TEL: 02)3446-9217

FAX: 02)3446-9219

PROJECT TITLE

인항문화예술회관
건 립 공 사

DRAWING TITLE 설명

SCALE

DATE

2008. 04.

DRAWING NO.

2008. 04.

SHEET NO.

2008. 04.