
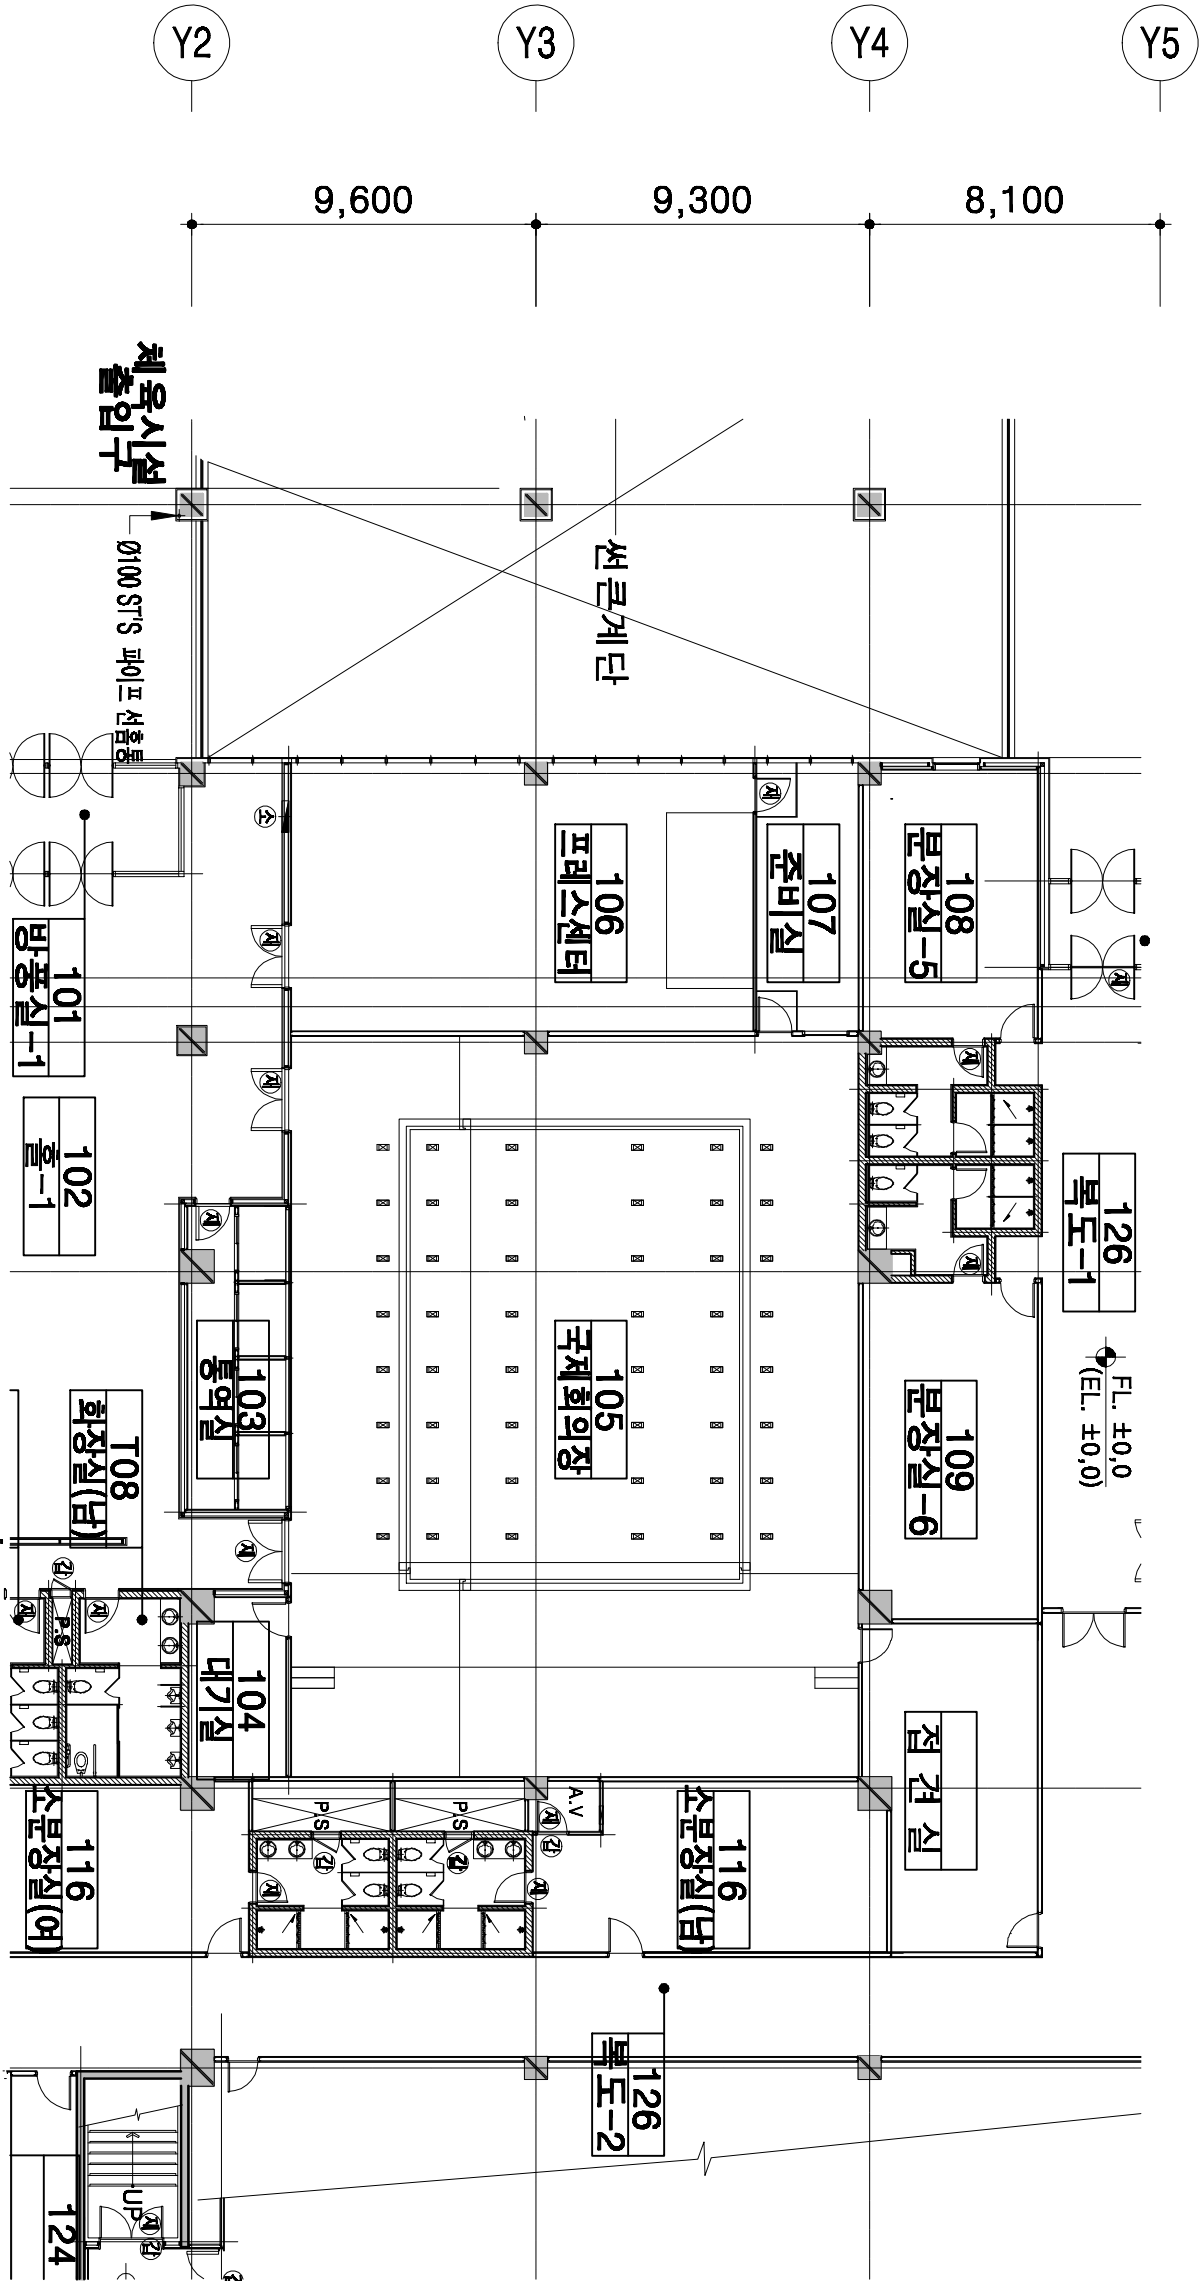


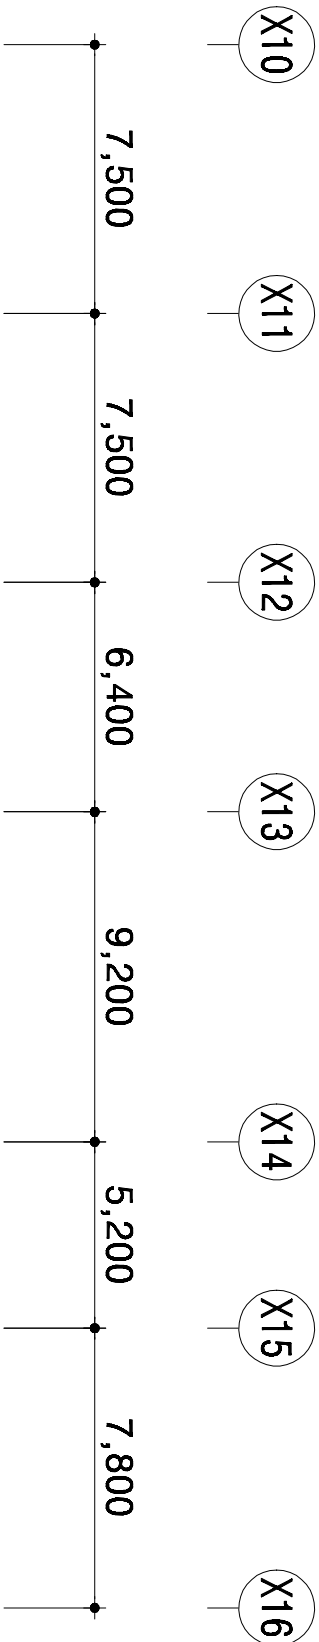

NOTE

KEY PLAN

ADD
Architecture Planning & Interior

(주)종합건축사사무소 에이디디
TEL: 02)3453-5671
FAX: 02)766-6793

(주)한성종합기슬단
건축사사무소
TEL: 054)841-6461
FAX: 054)841-6460

APPROVED
OWNER
DESIGNED
DRAWING

PROJECT TITLE
인행문화예술회관
건 립 공 사

DRAWING TITLE SEVER

SCALE
